

CURVE	LENGTH	RADIUS	DELTA
C1	63.04'	392.00'	09°12'49"
C2	184.73'	303.00'	34°55'50"
C3	39.24'	50.00'	44°57'39"
C4	37.12'	50.00'	42°32'01"
C5	14.91'	13.00'	65°41'51"
C6	22.00'	22.00'	57°25'28"
C7	11.84'	39.50'	17°10'38"
C8	23.56'	15.00'	90°00'00"
C9	7.98'	13.00'	35°10'48"
C10	29.52'	32.00'	52°51'02"
C11	31.13'	33.00'	54°02'40"

NOTE :  
THE DEVELOPER/ENGINEER ACKNOWLEDGE THAT THE SIZE OF THE WATER QUALITY AND/OR FLOOD CONTROL BASIN WILL BE REVIEWED AT THE IMPROVEMENT PLAN STAGE. SIGNIFICANT CHANGE OF THE SIZE OF THE BASIN FROM WHAT IS SHOWN ON THE TENTATIVE MAP MAY RESULT IN REVISING PLANNING DOCUMENTS BY THE DEPARTMENT OF REGIONAL PLANNING.

NOTE :  
ALL EXISTING STRUCTURES TO BE REMOVED

NOTE :  
ALL DRAINAGE DEVICES WILL BE MAINTAINED BY PROPERTY OWNER

NOTE :  
THE STRUCTURAL SECTION FOR FIRE LANES WILL BE CAPABLE TO SUBJECT LIVE LOAD OF 75,000 LBS

LOT 1:  
GROSS AREA = 1.21 Acres  
NET AREA = 1.19 Acres

LOT 2:  
GROSS AREA = 2.46 Acres  
NET AREA = 2.43 Acres

LINE	LENGTH	BEARING
L1	15.97'	N64°34'09"E
L2	4.04'	S49°44'00"E
L3	21.93'	S40°16'00"W

# TENTATIVE TRACT NO. 072684

## (FOR CONDOMINIUM PURPOSES)


# EXHIBIT "A"

LOCATED IN THE UNINCORPORATE TERRITORY OF  
THE COUNTY OF LOS ANGELES, STATE OF CALIFORNIA

### PARKING SUMMARY

PARKING SUMMARY PER LOT				
LOT NUMBER	NO. OF UNITS	GARAGE SPACES	SURFACE PARKING SPACES	HANDICAP SPACES
1	20	40	3	1
2	33	66	13	1
TOTAL	53	106	16	2
RATIO	2/UNIT		0.33/UNIT	2% OF TOTAL

PARKING REQUIRED (TOTAL)		PARKING PROVIDED	
UNIT TYPE	SPACES PER UNIT	PARKING TYPE	SPACES
2+BR	2/UNIT	106 GARAGE	106
QUEST	1 PER 4	13 QUEST(INCL. 2 HC)	18
TOTAL	119	TOTAL	124

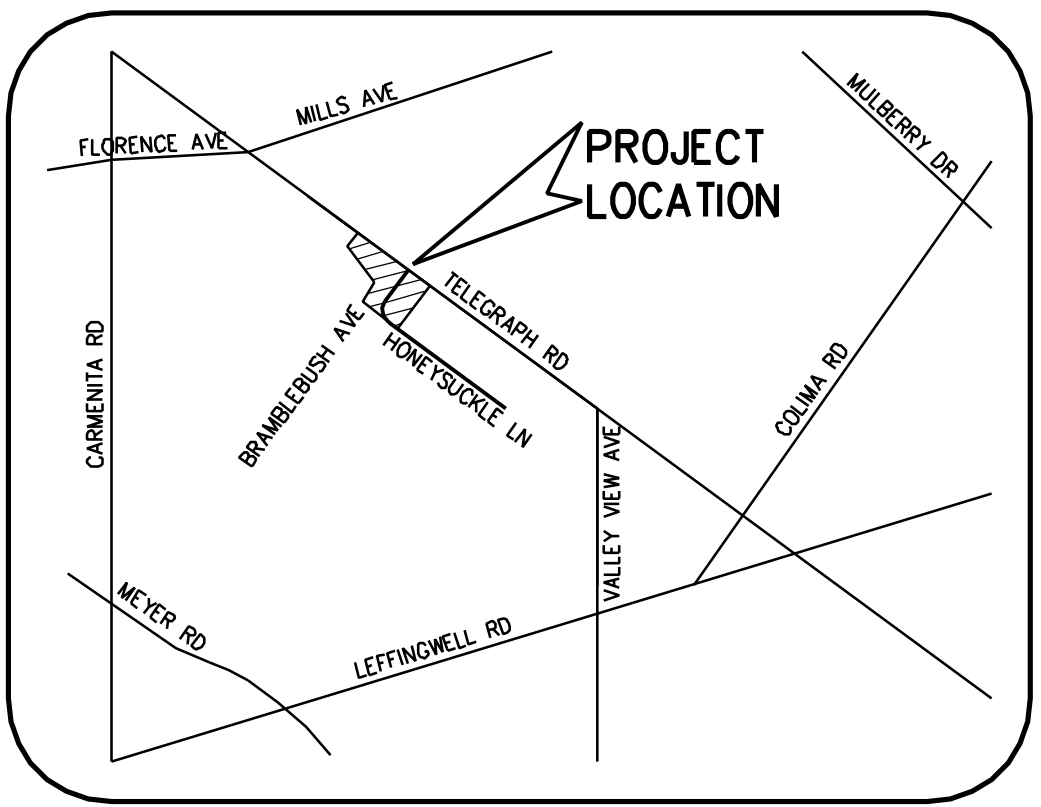

VICINITY MAP  
NTS

### PROJECT DESCRIPTION

- NO. OF LOTS: 2
- NO. DWELLING UNITS: 53
- NO. OF BUILDING PROPOSED: 12
- APN : 8030-008-011 & 8030-023-024

**ZONING:** (EXISTING)  
EXISTING PLAN CATEGORIES  
OPEN SPACE (OS), AREA= 2.46 Acres AND  
LOW DENSITY RESIDENTIAL (1), AREA= 1.21 Acres

EXISTING ZONING DESIGNATIONS  
A-1 (AREA=2.46 Acres) AND  
C-3-BE (AREA=1.21 Acres)

**ZONING:** (PROPOSED)  
PROPOSED LAND USE CATEGORY  
CATEGORY 3 (MEDIUM DENSITY RESIDENTIAL-12-22 DWELLING UNITS/PER GROSS ACRE)

PROPOSED ZONING  
R3-DP (LIMITED MULTIPLE RESIDENCE DEVELOPMENT PROGRAM)


**UTILITIES:**  
SEWER:  
CONSOLIDATED SEWER MAINTENANCE DISTRICT OF LOS ANGELES COUNTY  
COUNTY OF LOS ANGELES DEPARTMENT OF PUBLIC WORKS  
SEWER MAINTENANCE DIVISION  
P.O. BOX 1475  
ALHAMBRA, CA 91802-1475  
(626) 300-3399

WATER:  
ORCHARD DALE WATER DISTRICT  
13819 EAST TELEGRAPH ROAD,  
WHITTIER, CA 90604  
(562) 941-0114

**BASIS OF BEARING**  
THE BEARING SHOWN HEREON ARE BASED ON THE BEARING OF TELEGRAPH ROAD BEING NORTH 49°44'00" WEST AS SHOWN ON THE RECORD OF SURVEY RECORDED IN BOOK 55 PAGE 48 OF MAPS, RECORDS OF LOS ANGELES COUNTY, STATE OF CALIFORNIA.

**FLOOD ZONE DESIGNATION**  
FLOOD ZONE: X  
FLOOD MAP NO.: 06037C1841F  
COMMUNITY PANEL NO.: 1841  
COMMUNITY NO.: 065043  
DATE OF MAP: SEPTEMBER 26, 2008

**BENCHMARK**  
BM# Y 8224 ELEV: 139.832  
(SANTA FE QUAD 2005)  
L&T IN NLY CB 300M(1FT) ELY/O BCR @ NE COR VICTORIA AVE & TELEGRAPH RD

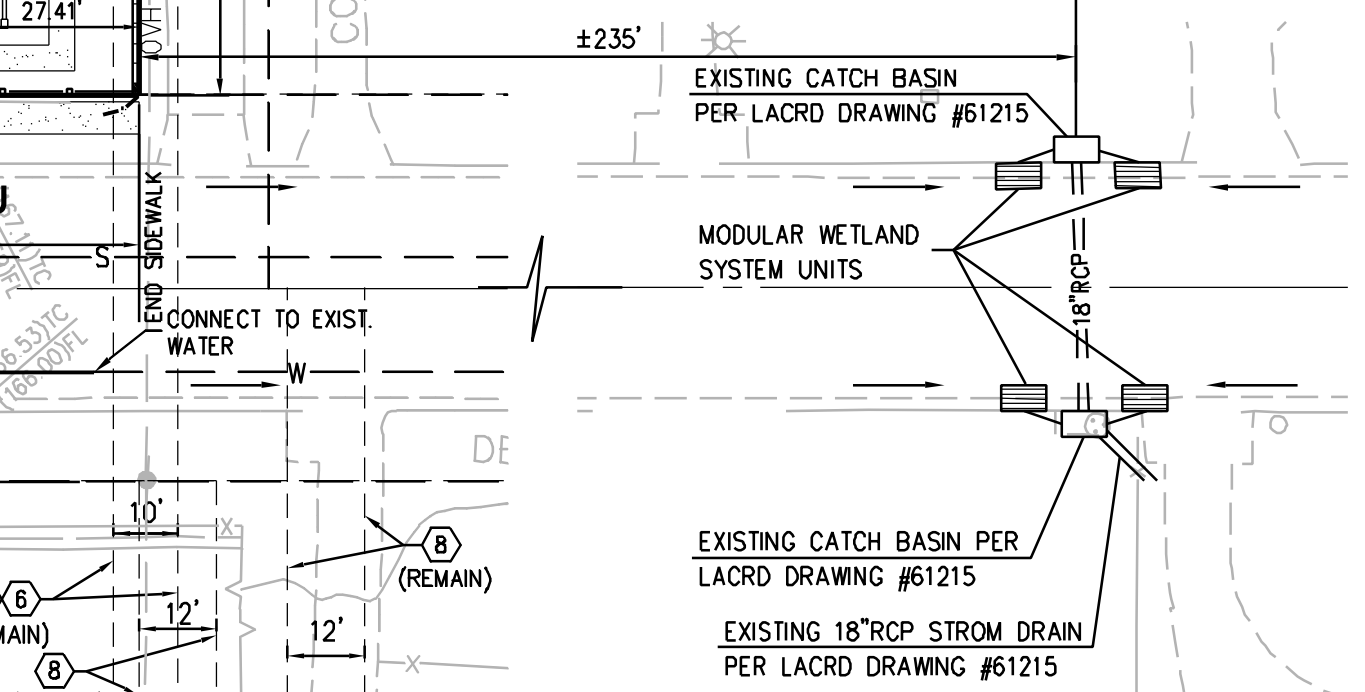


### EASEMENT NOTES:

- EASEMENT(S) FOR PIPELINES PURPOSES RECORDED IN BOOK 11119, PAGE 1, OF OFFICIAL RECORDS (REMAIN)
- EASEMENT(S) FOR POLE LINES AND CONDUITS PURPOSES RECORDED IN BOOK 39333, PAGE 5, OF OFFICIAL RECORDS (SEE MAP FOR PORTION OF EASEMENT TO BE ABANDONED)
- EASEMENT(S) FOR CONDUITS PURPOSES RECORDED IN BOOK 42885, PAGE 24, OF OFFICIAL RECORDS (REMAIN)
- EASEMENT(S) FOR PUBLIC STREET SHOWN ON MAP FILED IN BOOK 55, PAGE 48 OF RECORD OF SURVEY, FOR GAS PIPES AND MAINS AS GRAPHS AND TO SOUTHERN CALIFORNIA GAS COMPANY OF CALIFORNIA, BY DEED RECORDED IN BOOK 22619, PAGE 195, OF OFFICIAL RECORDS (REMAIN)
- EASEMENT(S) FOR PUBLIC ROAD AND HIGHWAY PURPOSE(S) AND RIGHTS INCIDENTAL THEREO AS SET FORTH IN A DOCUMENT RECORDED IN BOOK 24463, PAGE 186, OF OFFICIAL RECORDS (REMAIN)
- EASEMENT(S) FOR POLE LINES AND CONDUIT PURPOSE(S) AND RIGHTS INCIDENTAL THEREO AS SET FORTH IN A DOCUMENT RECORDED IN BOOK 42671, PAGE 440, OF OFFICIAL RECORDS (REMAIN)
- EASEMENT(S) FOR POLE LINES AND CONDUIT PURPOSE(S) AND RIGHTS INCIDENTAL THEREO AS SET FORTH IN A DOCUMENT RECORDED IN BOOK 41508, PAGE 136, OF OFFICIAL RECORDS (REMAIN)
- EASEMENT(S) FOR PUBLIC ROAD AND HIGHWAY PURPOSE(S) AND RIGHTS INCIDENTAL THEREO AS GRANTED IN A DOCUMENT GRANTED TO COUNTY OF LOS ANGELES RECORDED DECEMBER 5, 1984, INSTRUMENT NO. 84-1429872, OF OFFICIAL RECORDS (REMAIN)

NOTE: 1. NO PRIVATE EASEMENTS EXIST ON SITE.  
2. NO EXISTING EASEMENTS WITHIN FOOTPRINT OF ANY STRUCTURE.

**SITE ADDRESS**  
EXHIBIT "A" 14000 TELEGRAPH ROAD, WHITTIER, CA-90604

**MAJOR LAND DIVISION**  
**TENTATIVE TRACT NO. 072684**  
(FOR CONDOMINIUM PURPOSES)  
LOCATED IN THE UNINCORPORATE TERRITORY OF  
THE COUNTY OF LOS ANGELES, STATE OF CALIFORNIA  
DATE: 11/19/14

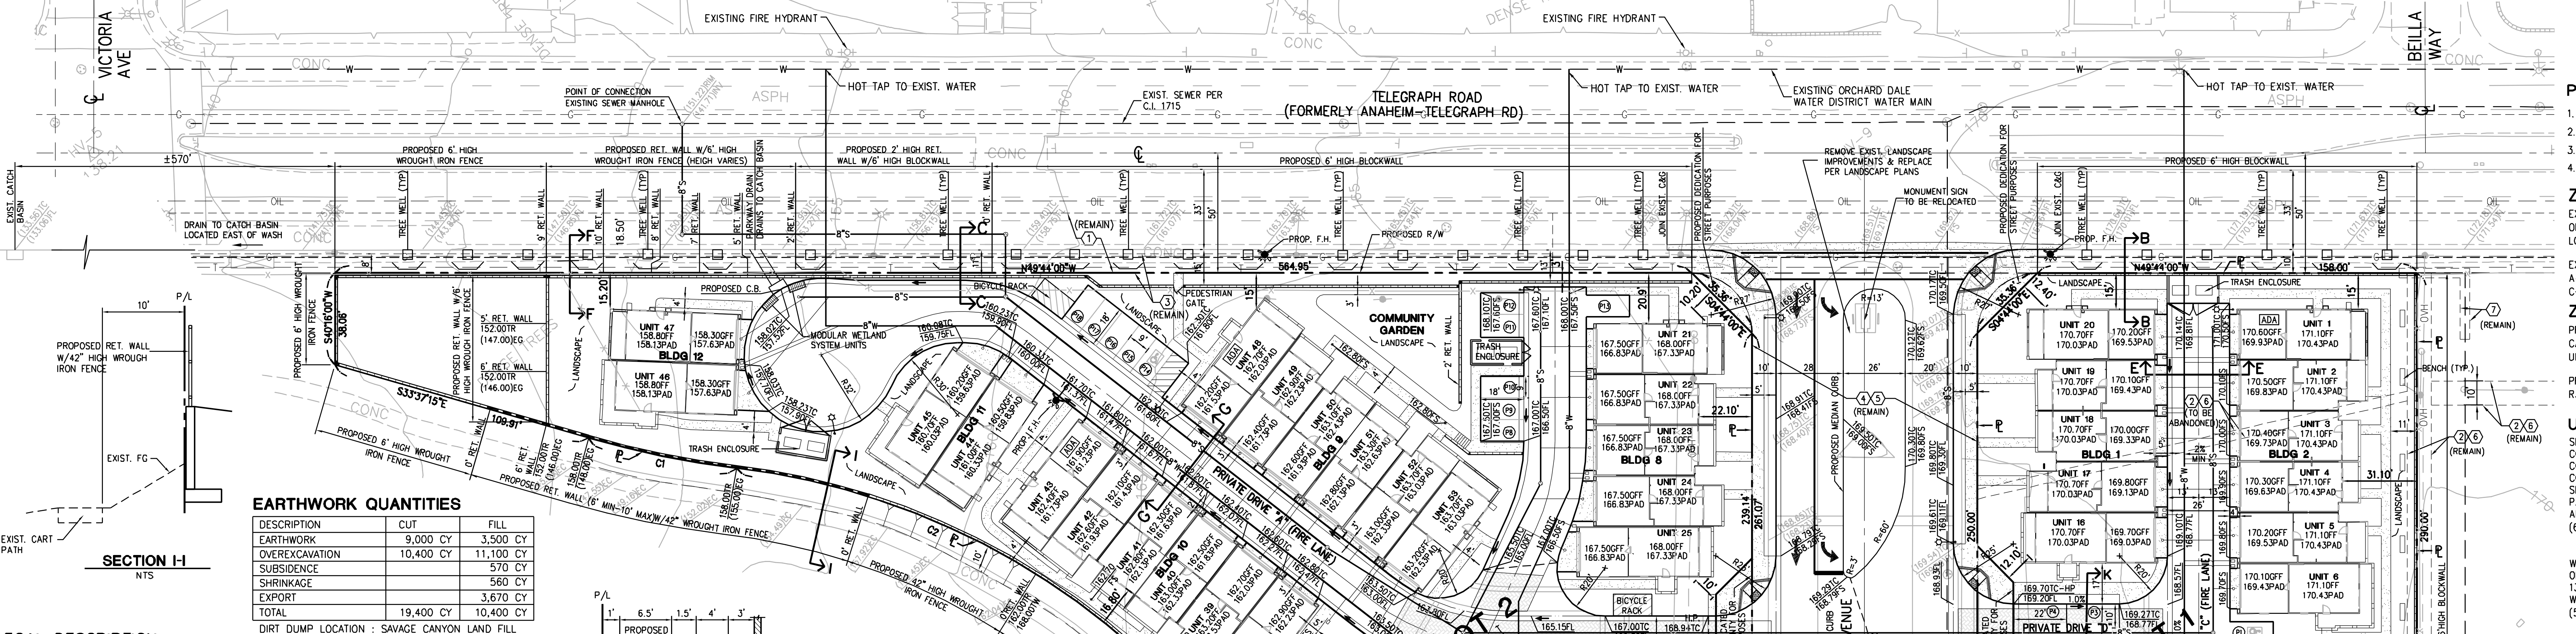

### LEGAL DESCRIPTION

THE LAND REFERRED TO HEREIN BELOW IS SITUATED IN THE UNINCORPORATED AREA, COUNTY OF LOS ANGELES, STATE OF CALIFORNIA, AND IS DESCRIBED AS FOLLOWS:

LOT 1:  
A PORTION OF PARCEL 1 IN THE COUNTY OF LOS ANGELES, STATE OF CALIFORNIA, AS SHOWN ON THE RECORD OF SURVEY FILED IN BOOK 55, PAGES 48 AND 49 OF RECORDS OF SURVEY, IN THE OFFICE OF THE COUNTY RECORDER OF SAID COUNTY DESCRIBED AS FOLLOWS:

BEGINNING AT THE NORTHEAST CORNER OF SAID PARCEL AS SHOWN ON SAID RECORD OF SURVEY; THENCE NORTH 49°44'00" WEST 20.00 FEET ALONG THE NORTHEASTERN LINE OF SAID PARCEL TO THE TRUE POINT OF BEGINNING, SAID NORTHEASTERN LINE ALSO BEING PARALLEL TO THE CENTERLINE OF TELEGRAPH ROAD (FORMERLY ANAHEIM-TELEGRAPH ROAD) AS SHOWN ON SAID RECORD OF SURVEY; THENCE NORTH 49°44'00" WEST 156.00 FEET ALONG THE SAID NORTHEASTERN LINE OF PARCEL 1 TO THE BEGINNING OF A CURVE CONCAVE TO THE SOUTH HAVING A RADIUS OF 25.00 FEET; THENCE NORTHEASTERLY ALONG SAID CURVE THROUGH A CENTRAL ANGLE OF 90°00'00", AN ARC DISTANCE OF 39.27 FEET; THENCE SOUTH 40°16'00" WEST 250.00 FEET ALONG THE EASTERLY LINE OF PRIVATE STREET PER SAID RECORD OF SURVEY TO THE BEGINNING OF A CURVE CONCAVE TO THE EAST HAVING A RADIUS OF 15.00 FEET; THENCE SOUTHWESTERLY ALONG SAID CURVE THROUGH A CENTRAL ANGLE OF 90°00'00", AN ARC DISTANCE OF 23.56 FEET TO THE NORTHERLY LINE OF PRIVATE STREET SHOWN ON SAID RECORD OF SURVEY; THENCE SOUTH 49°44'00" EAST 168.00 FEET ALONG THE NORTHERLY LINE OF SAID PRIVATE STREET; THENCE NORTH 40°16'00" EAST 290.00 FEET TO THE TRUE POINT OF BEGINNING.


































ALSO EXCEPTING THEREFROM ALL OIL, GAS AND OTHER HYDROCARBONS AND MINERALS IN AND UNDER AND PRODUCE FROM THAT PORTION OF SAID LAND NOT SHOWN AS "PRIVATE STREET" AS RESERVED BY HUGES BROS. TITLE AND MANTEL COMPANY, IN DEED RECORDED MAY 26, 1952 IN BOOK 39017 PAGE 240. OFFICIAL RECORDS.

LOT 2:  
A PORTION OF LOT 4 OF TRACT 3014 IN THE COUNTY OF LOS ANGELES, STATE OF CALIFORNIA AS PER MAP RECORDED IN BOOK 36, PAGE 52, IN THE OFFICE OF THE COUNTY RECORDER OF SAID COUNTY DESCRIBED AS FOLLOWS:

BEGINNING AT A POINT ON THE NORTHEASTERN LINE OF SAID LOT 4, DISTANT NORTH 49°44'00" WEST 2562.90 FEET FROM THE NORTHEAST CORNER OF SAID LOT, SAID POINT BEING ON THE SOUTHWESTERN LINE OF ANAHEIM-TELEGRAPH ROAD (50 FEET WIDE), SAID POINT ALSO BEING THE POINT OF BEGINNING OF PARCEL 3 AND NORTHEAST CORNER OF PARCEL 2 AS DESCRIBED IN DEED RECORDED DECEMBER 28, 1960 IN BOOK 4052, PAGES 56 TO 66 OF OFFICIAL RECORDS; THENCE CONTINUING ALONG THE NORTHEASTERN LINE OF SAID LOT 4 NORTH 49°44'00" WEST 78.43 FEET; THENCE LEAVING SAID NORTHEASTERN LINE OF SAID LOT 4 SOUTH 40°16'00" WEST 63.06 FEET; THENCE SOUTH 33°37'15" EAST 109.91 FEET TO THE BEGINNING OF A CURVE CONCAVE TO THE NORTHEAST HAVING A RADIUS OF 382.00 FEET; THENCE SOUTHEASTERLY ALONG SAID CURVE THROUGH A CENTRAL ANGLE OF 09°06'33" AN ARC DISTANCE OF 62.32 FEET TO THE EASTERLY LINE OF PARCEL 2 AS DESCRIBED IN DEED RECORDED DECEMBER 28, 1960 IN BOOK 4052, PAGES 56 TO 66 OF OFFICIAL RECORDS; SAID EASTERLY LINE ALSO BEING THE WESTERLY LINE OF PARCEL 3 AS DESCRIBED IN DEED RECORDED DECEMBER 28, 1960 IN BOOK 4052, PAGES 56 TO 66 OF OFFICIAL RECORDS; THENCE CONTINUING SOUTHEASTERLY ALONG SAID CURVE THROUGH A CENTRAL ANGLE OF 00°06'15" AN ARC DISTANCE OF 0.71 FEET TO THE BEGINNING OF A COMPOUND CURVE CONCAVE TO THE SOUTHWEST HAVING A RADIUS OF 303.00 FEET; THENCE SOUTHEASTERLY ALONG SAID CURVE THROUGH A CENTRAL ANGLE OF 34°56'50" AN ARC DISTANCE OF 184.73 FEET TO THE BEGINNING OF A COMPOUND CURVE CONCAVE TO THE NORTHWEST HAVING A RADIUS OF 50.00 FEET; THENCE SOUTHWESTERLY ALONG SAID CURVE THROUGH A CENTRAL ANGLE OF 44°57'39" AN ARC DISTANCE OF 39.24 FEET TO THE BEGINNING OF A CURVE CONCAVE TO THE SOUTHEAST HAVING A RADIUS OF 50.00 FEET; THENCE SOUTHWESTERLY ALONG SAID CURVE THROUGH A CENTRAL ANGLE OF 42°32'01" AN ARC DISTANCE OF 37.12 FEET; THENCE SOUTH 05°08'26" EAST 23.81 FEET; THENCE SOUTH 40°16'00" WEST 96.17 FEET; THENCE SOUTH 49°44'00" EAST 125.52 FEET TO THE EASTERLY LINE OF SAID PARCEL 3 AS DESCRIBED IN DEED RECORDED DECEMBER 28, 1960 IN BOOK 4052, PAGES 56 TO 66 OF OFFICIAL RECORDS; SAID LINE ALSO BEING THE WESTERLY LINE OF PARCEL 9 AS SHOWN ON RECORD OF SURVEY FILED IN BOOK 55, PAGES 48 AND 49 OF RECORD OF SURVEYS OF SAID COUNTY; THENCE CONTINUING SOUTH 49°44'00" EAST 44.25 FEET; THENCE NORTH 64°34'09" EAST 15.97 FEET TO THE BEGINNING OF A CURVE CONCAVE TO THE SOUTH HAVING A RADIUS OF 13.00 FEET; THENCE EASTERLY ALONG SAID CURVE THROUGH A CENTRAL ANGLE OF 65°41'51" AN ARC DISTANCE OF 14.91 FEET; THENCE SOUTH 49°44'00" EAST 4.04 FEET TO THE BEGINNING OF A NON-TANGENT CURVE CONCAVE TO THE SOUTH EAST HAVING A RADIUS OF 22.00 FEET; RADIAL THROUGH THE POINT BEING NORTH 55°19'46" WEST; THENCE NORTHEASTERLY ALONG SAID CURVE AN ARC DISTANCE OF 22.05 FEET TO THE BEGINNING OF A REVERSE CURVE CONCAVE TO THE NORTH HAVING A RADIUS OF 39.50 FEET; THENCE EASTERLY ALONG SAID CURVE THROUGH A CENTRAL ANGLE OF 17°10'38" AN ARC DISTANCE OF 11.84 FEET TO THE WESTERLY LINE OF PRIVATE DRIVE AS SHOWN ON SAID RECORD OF SURVEY FILED IN BOOK 55, PAGES 48 AND 49 OF RECORDS OF SURVEY; THENCE NORTH 40°16'00" EAST 261.07 FEET ALONG THE SAID WESTERLY LINE OF PRIVATE DRIVE TO THE BEGINNING OF A CURVE CONCAVE TO THE WEST HAVING A RADIUS OF 25.00 FEET; THENCE NORTHEASTERLY ALONG SAID CURVE THROUGH A CENTRAL ANGLE OF 90°00'00" AN ARC DISTANCE OF 39.27 FEET TO THE NORTHEASTERN LINE OF SAID PARCEL 9; THENCE NORTH 49°44'00" WEST 57.90 FEET ALONG THE NORTHEASTERN LINE OF SAID PARCEL 9; THENCE NORTH 40°16'00" EAST 25.00 FEET ALONG THE PROLONGATION OF THE WESTERLY LINE OF SAID PARCEL 9 TO A POINT ON THE NORTHEASTERN LINE OF SAID LOT 1; THENCE NORTH 49°44'00" WEST 428.62 FEET ALONG THE NORTHEASTERN LINE OF SAID LOT 1 TO THE POINT OF BEGINNING.

EXCEPTING THEREFROM THAT PORTION DESCRIBED AS PARCEL 32-42 ACQUIRED BY THE COUNTY OF LOS ANGELES IN FINAL ORDER OF CONDEMNATION RECORDED SEPTEMBER 16, 1969 AS INSTRUMENT NO. 2186, IN OFFICIAL RECORDS OF LOS ANGELES COUNTY.

THE ABOVE PARCEL IS SHOWN AS PARCEL 3 OF LOT LINE ADJUSTMENT JULIA 2013-00010 RECORDED APRIL 14, 2014, AS INSTRUMENT NO. 2014037523, OFFICIAL RECORDS.

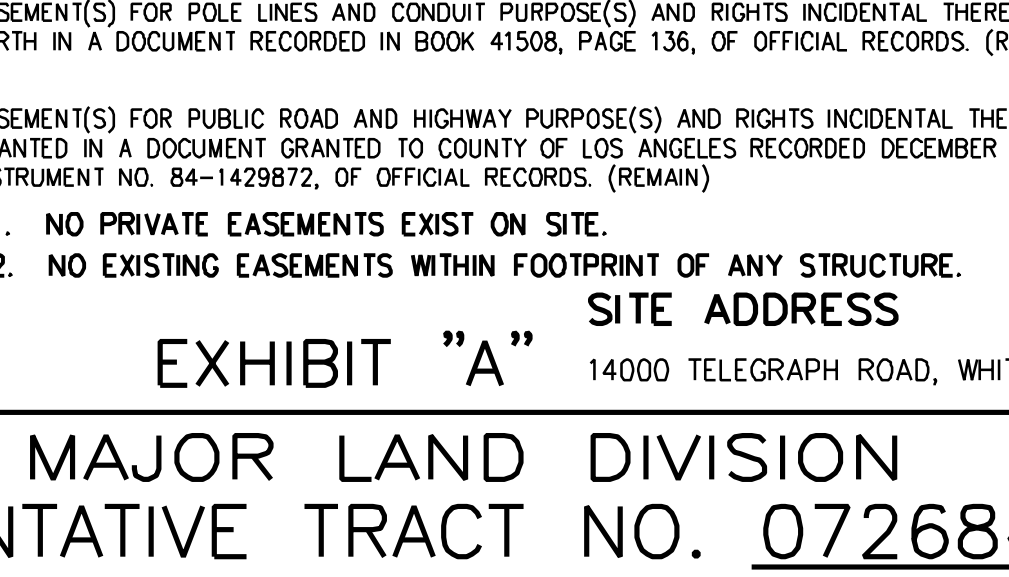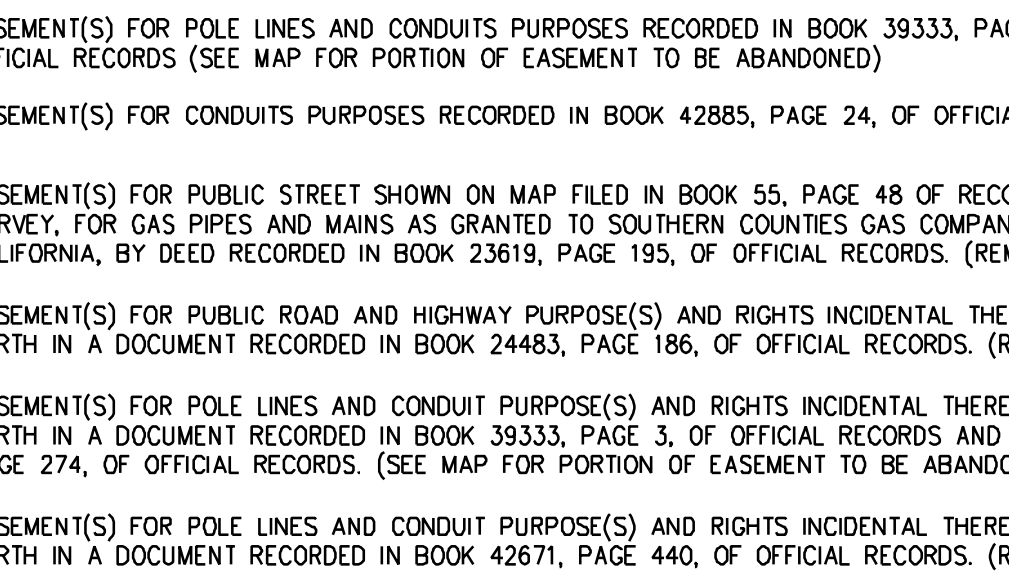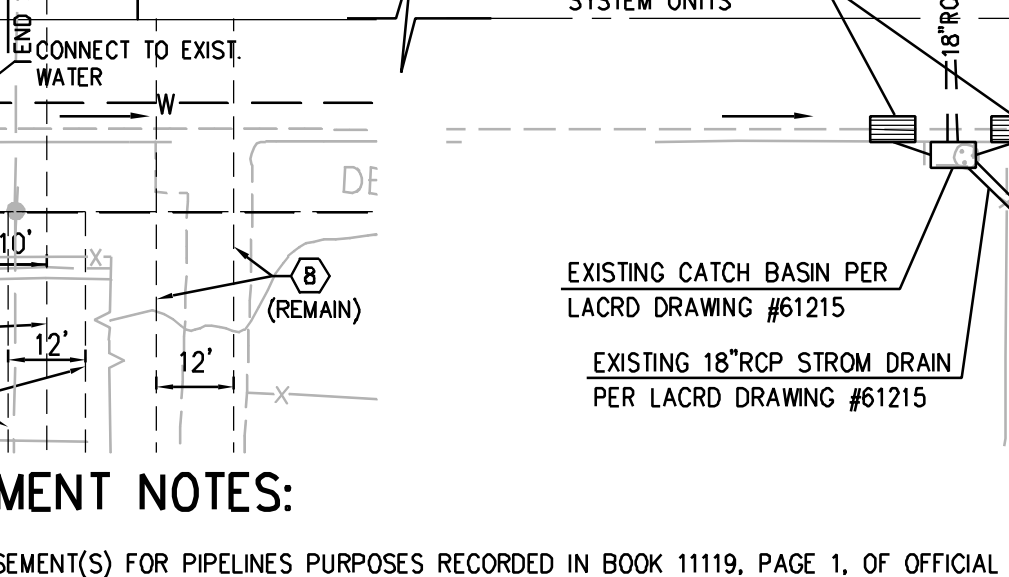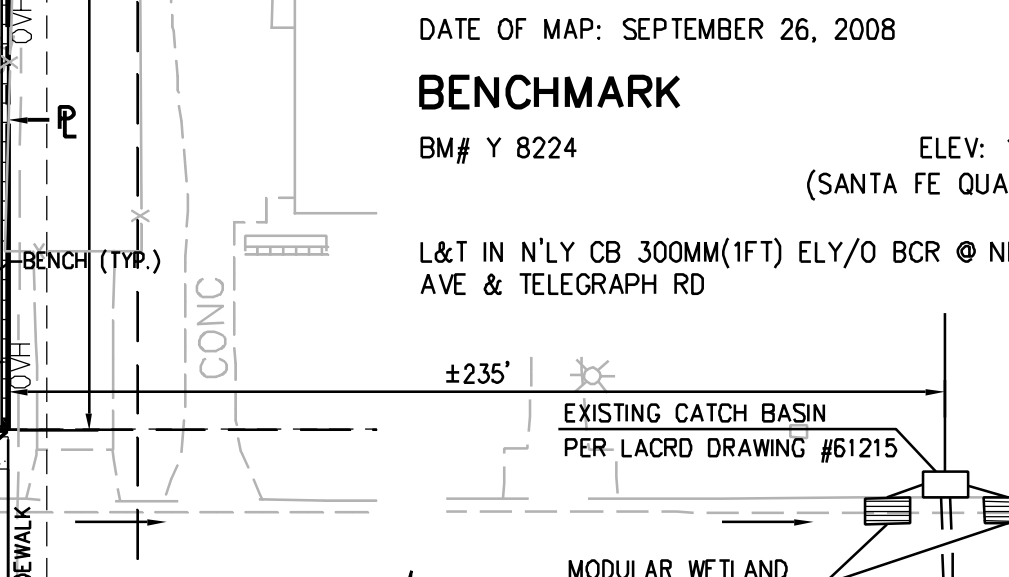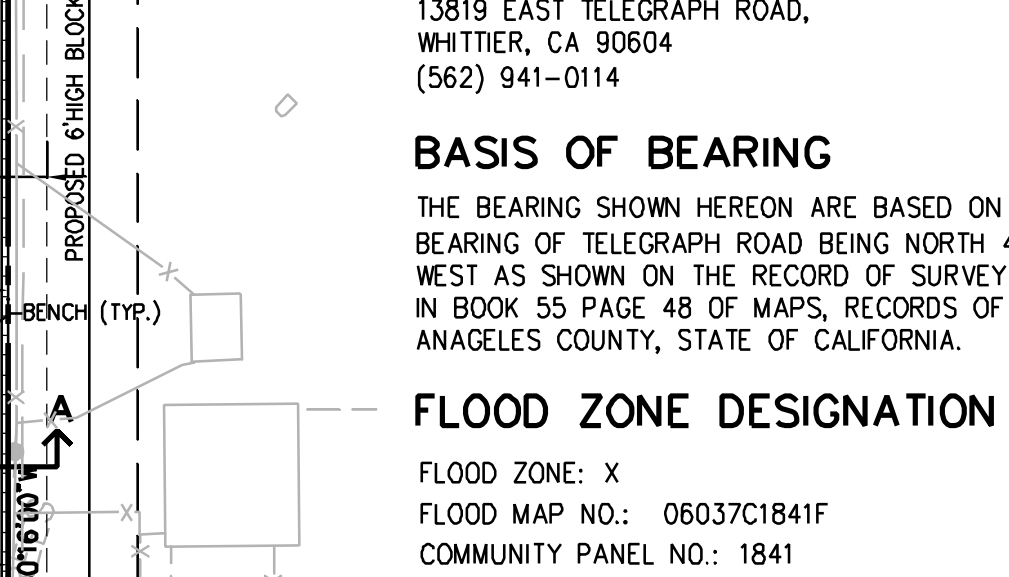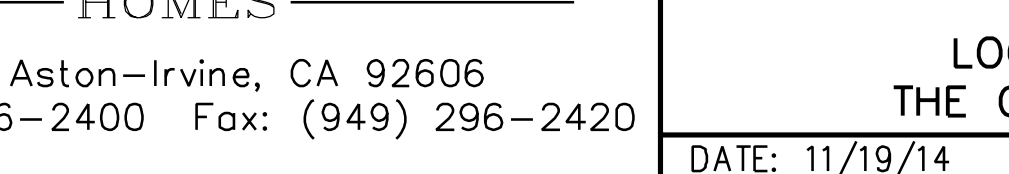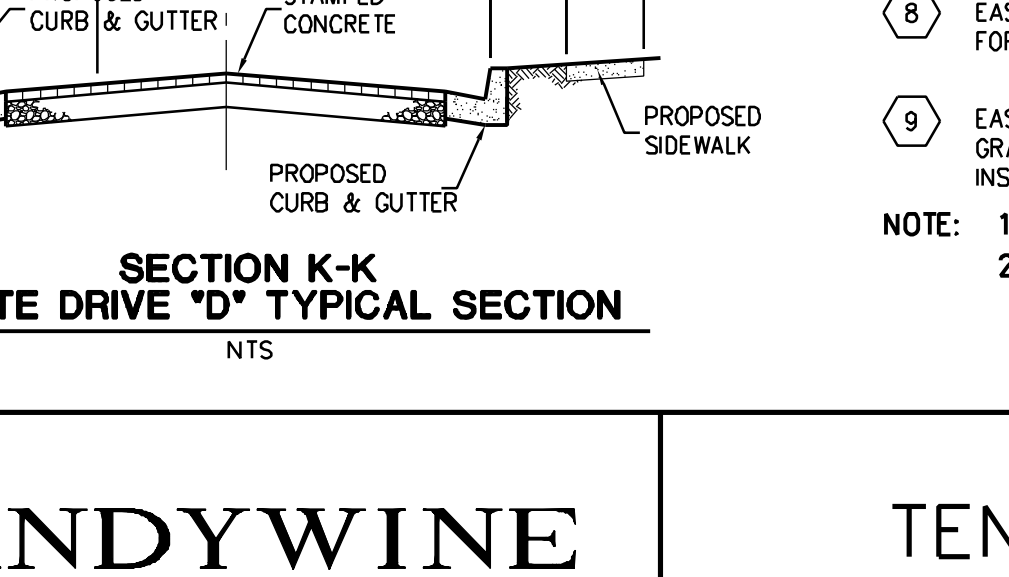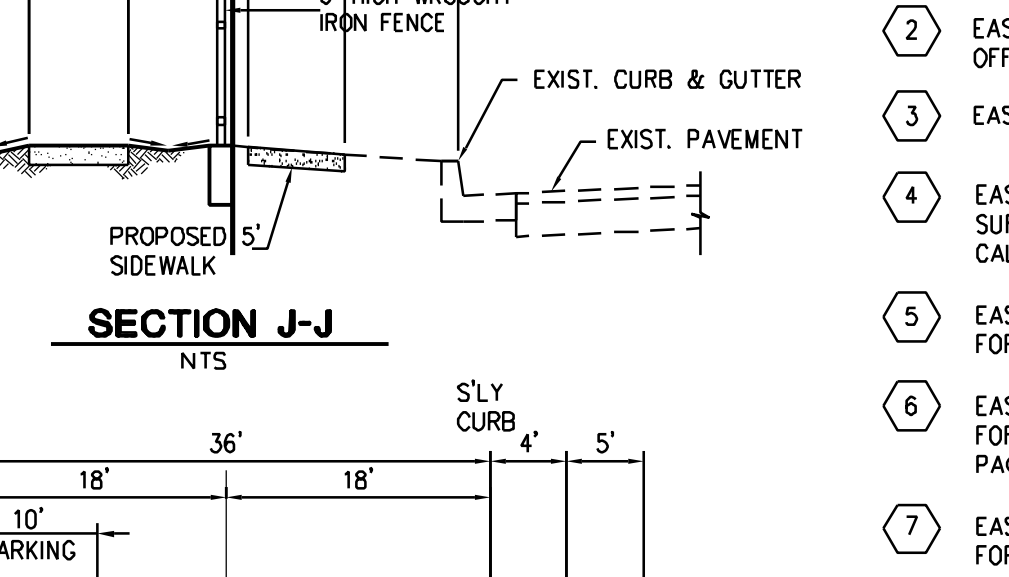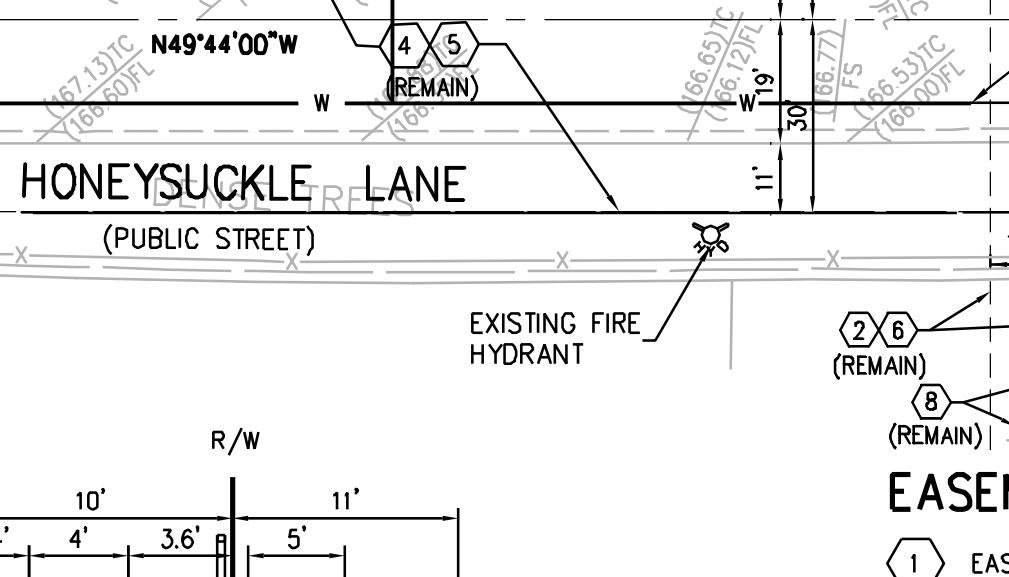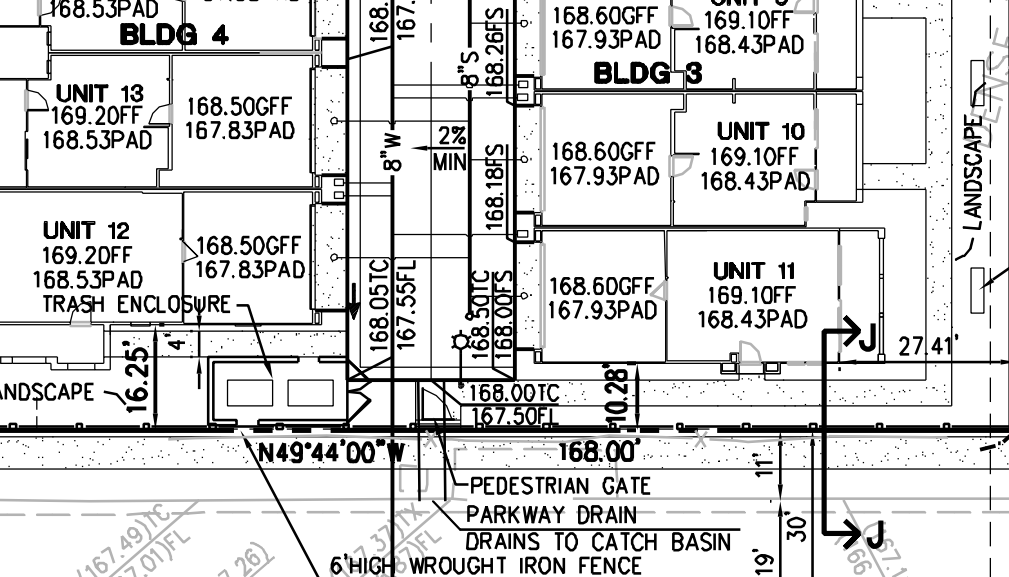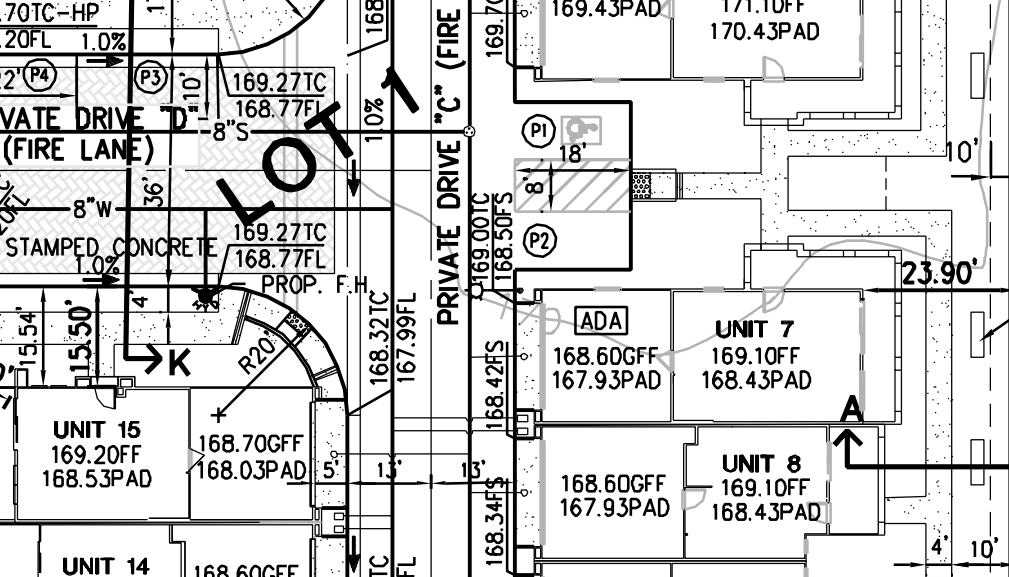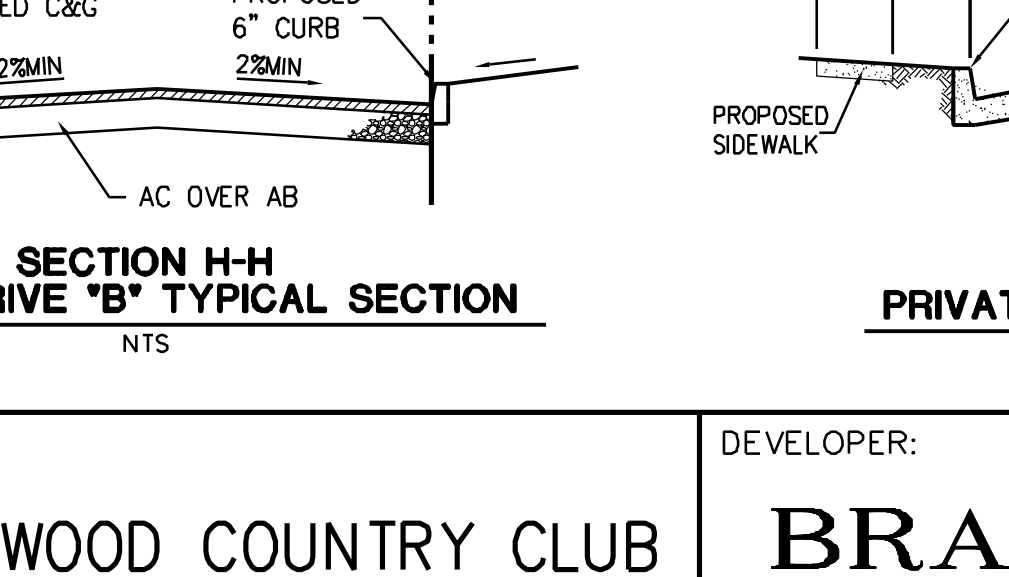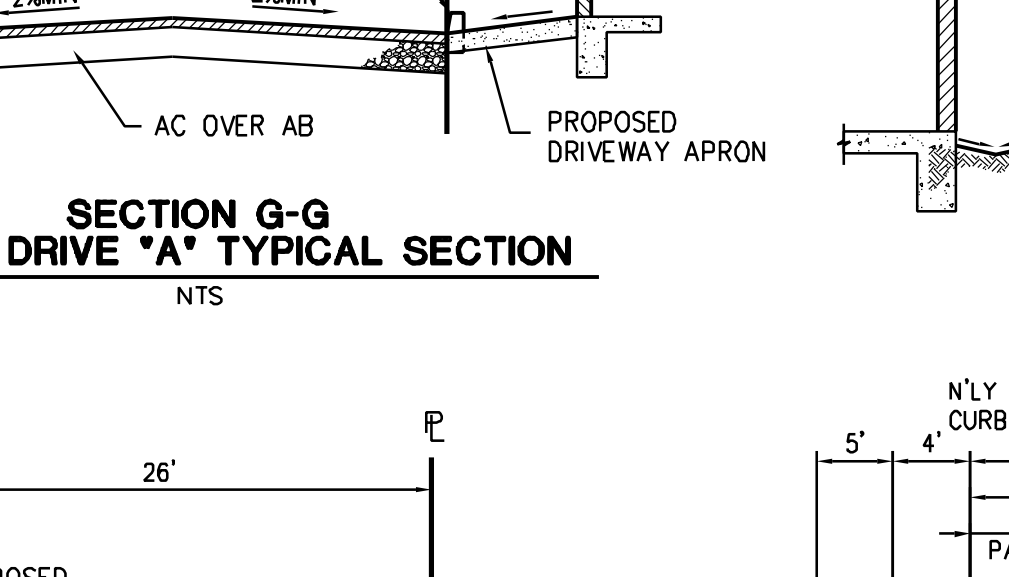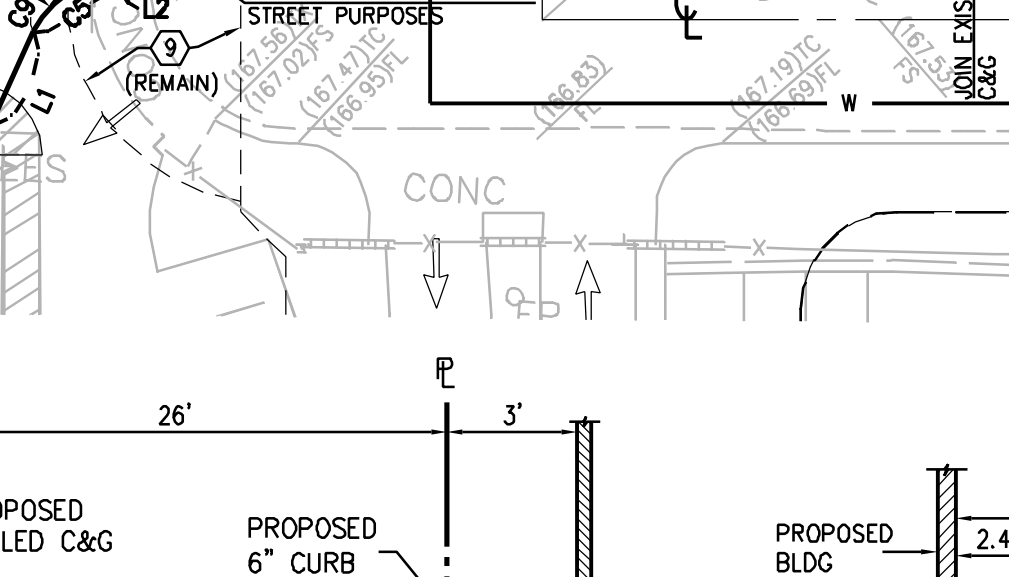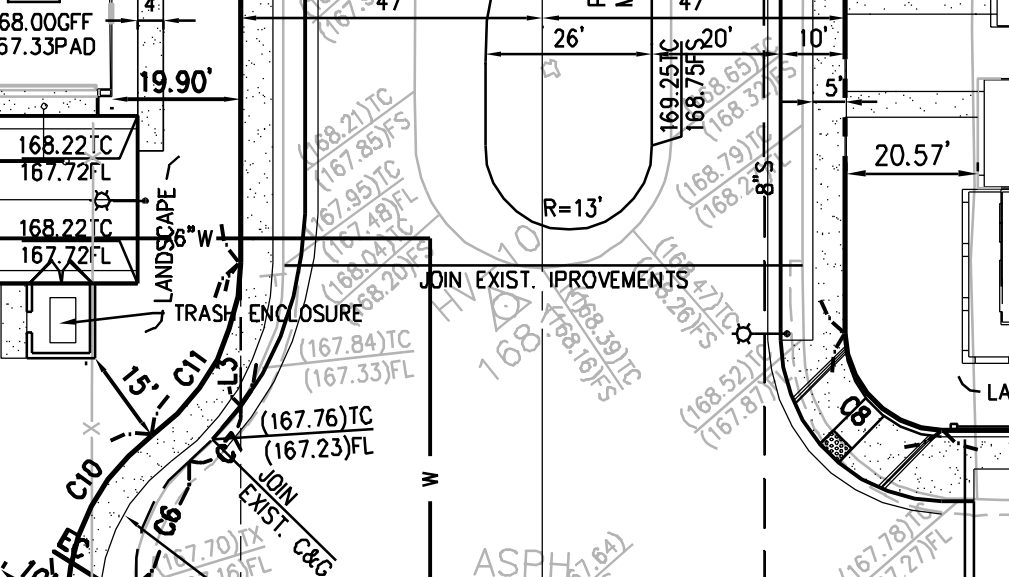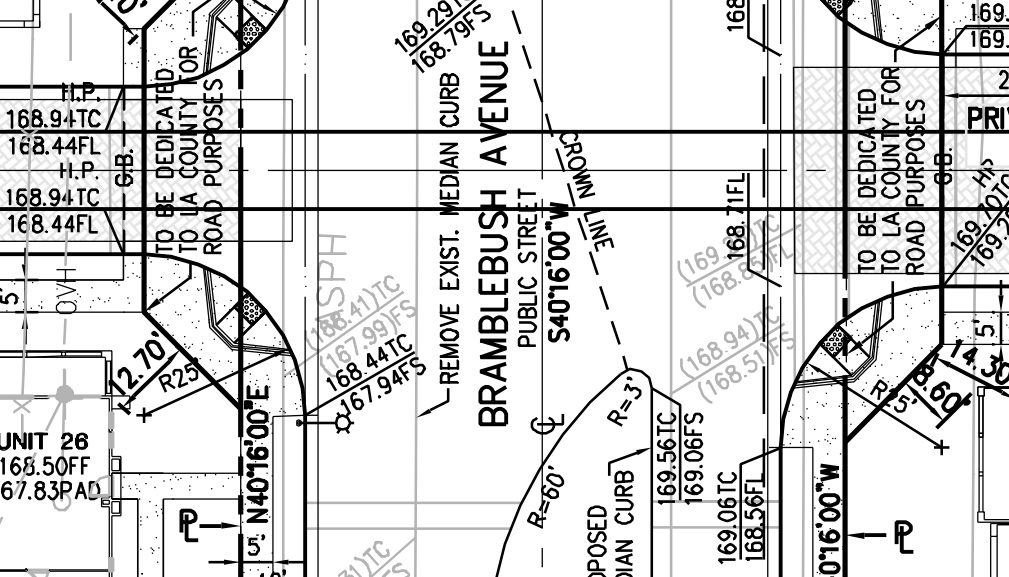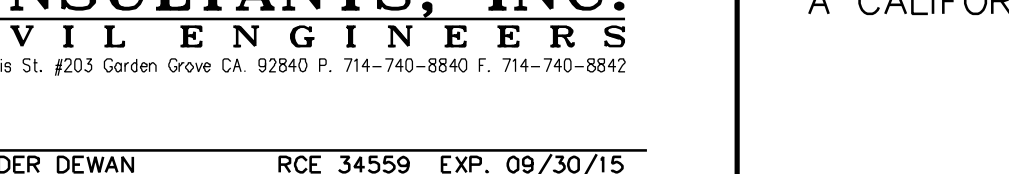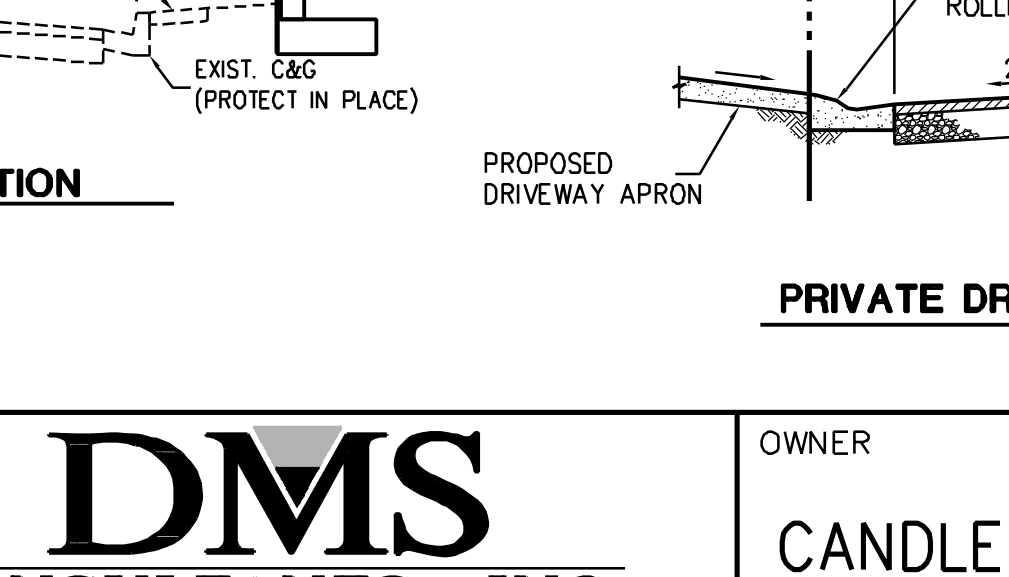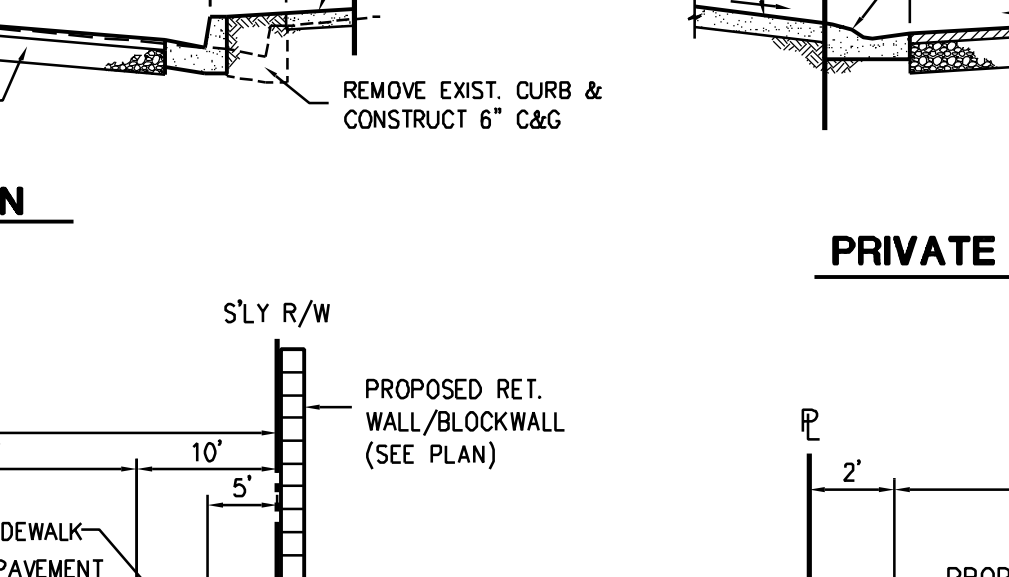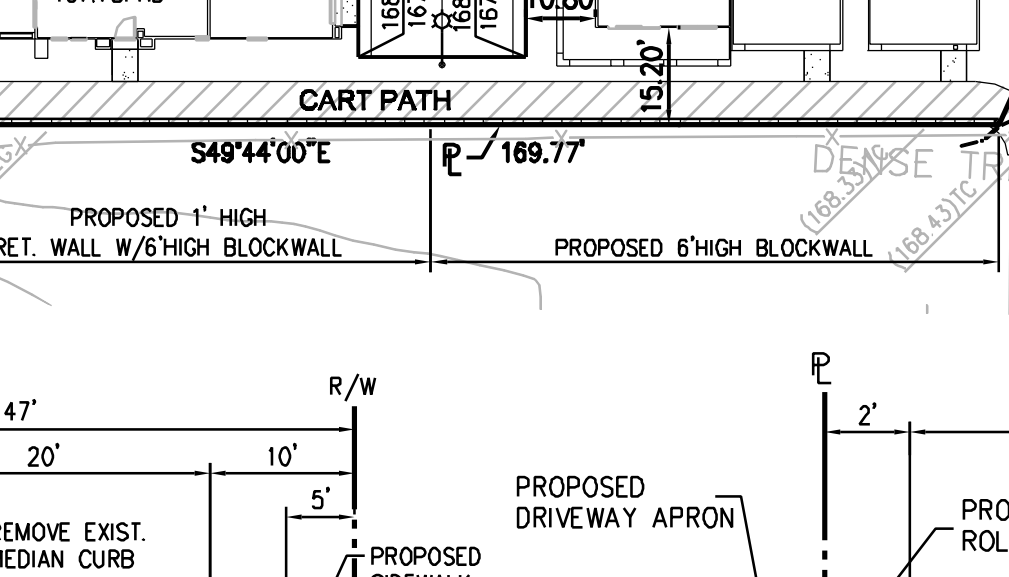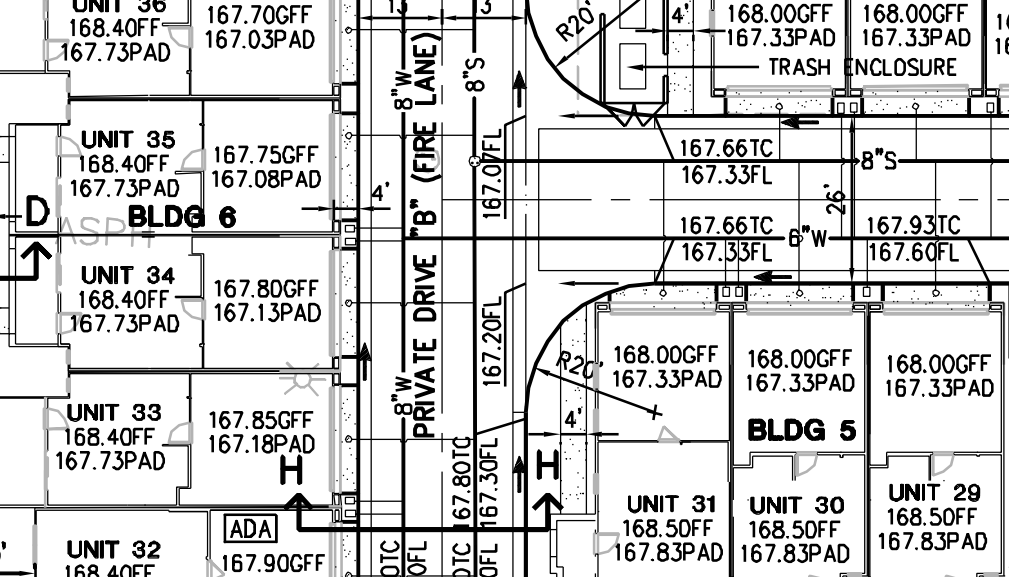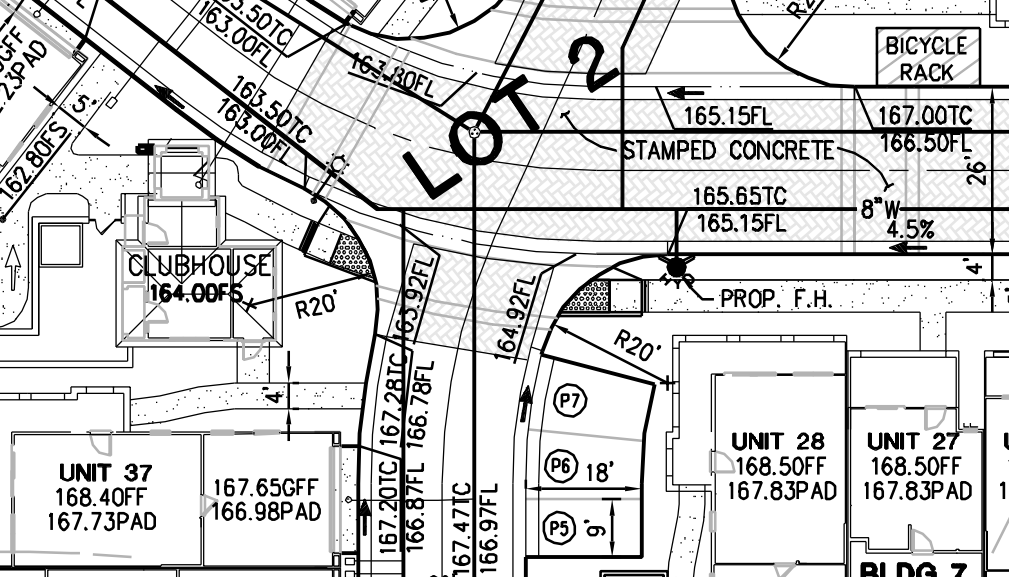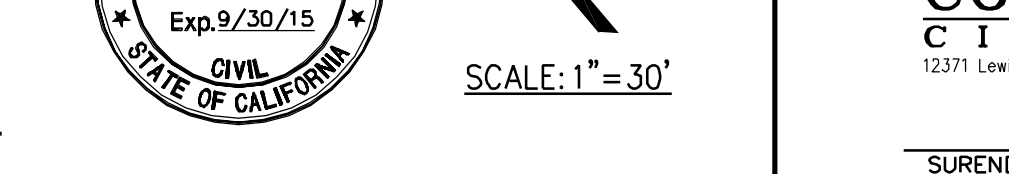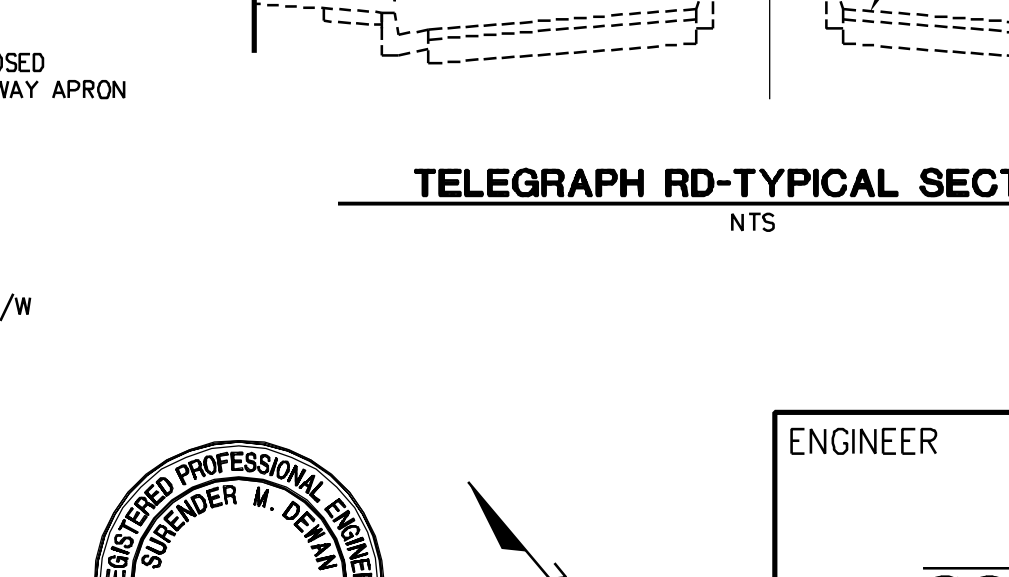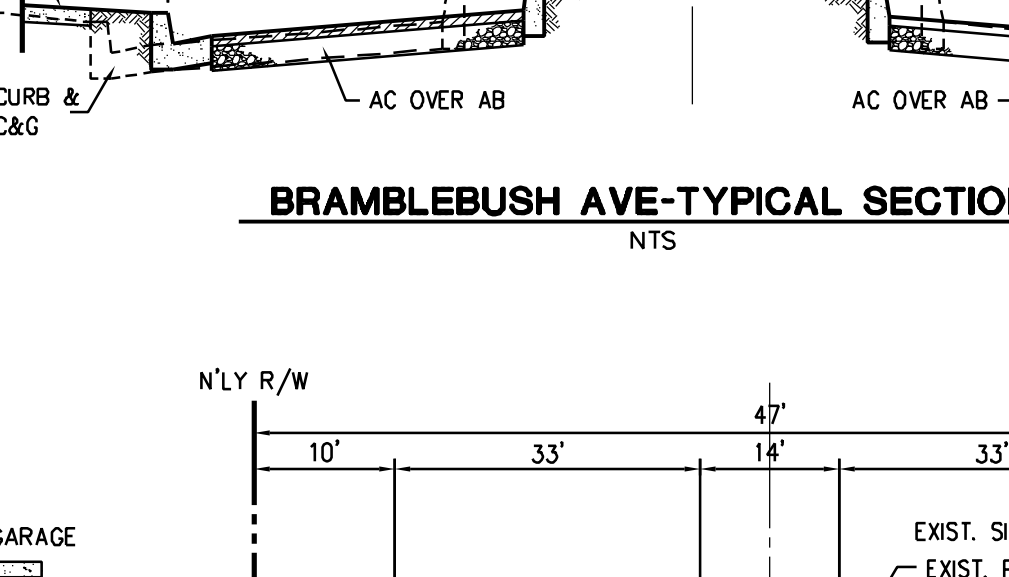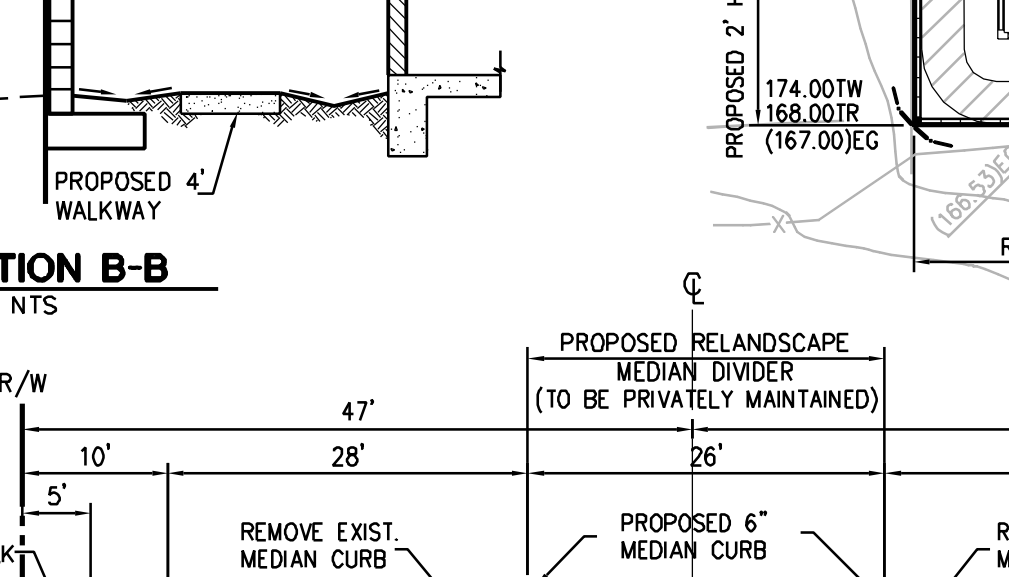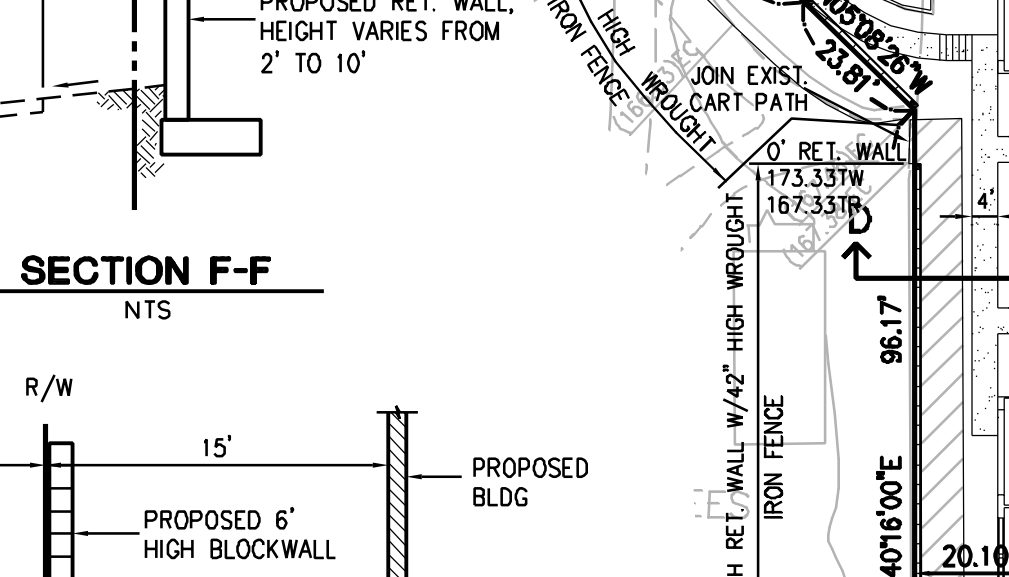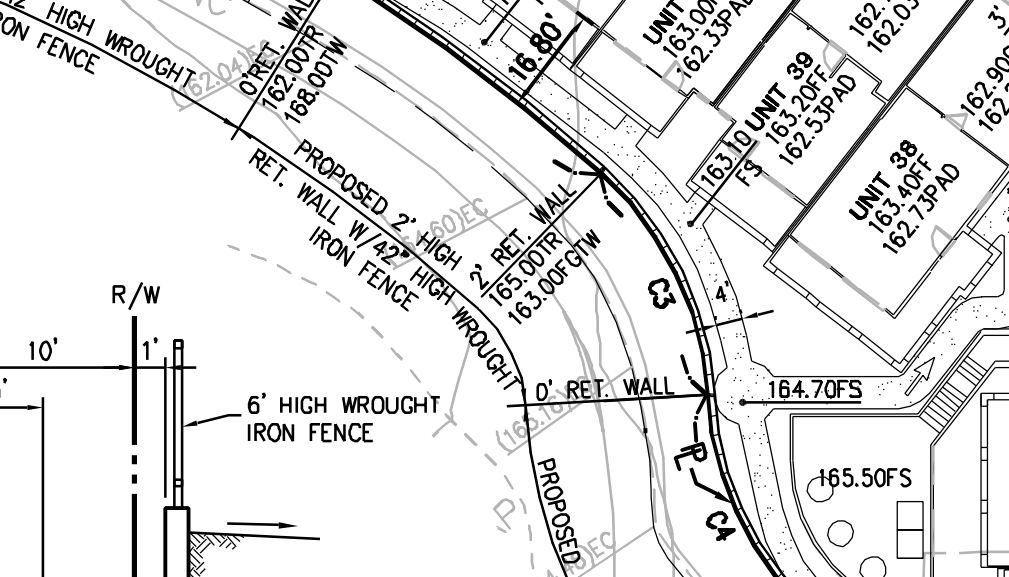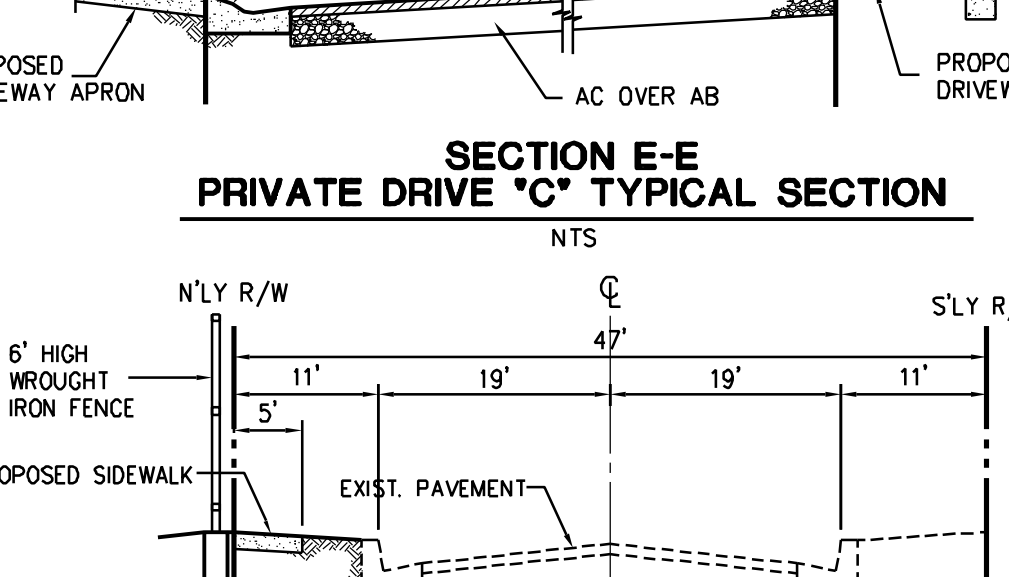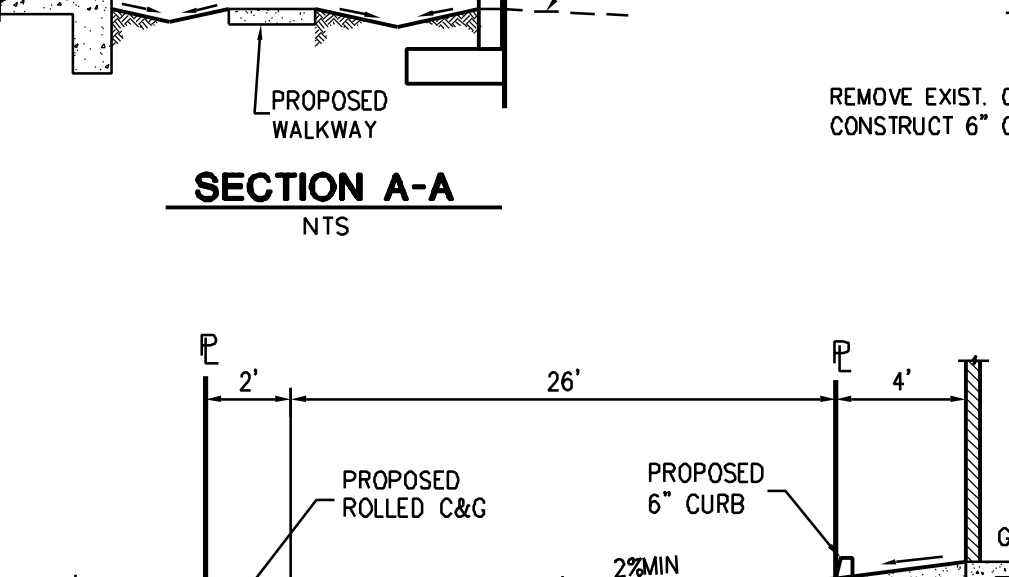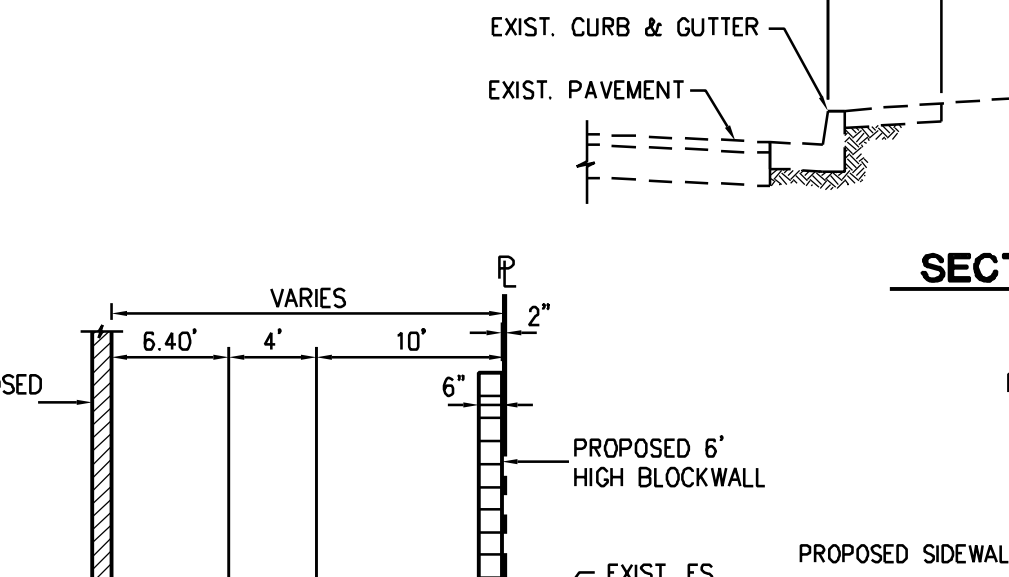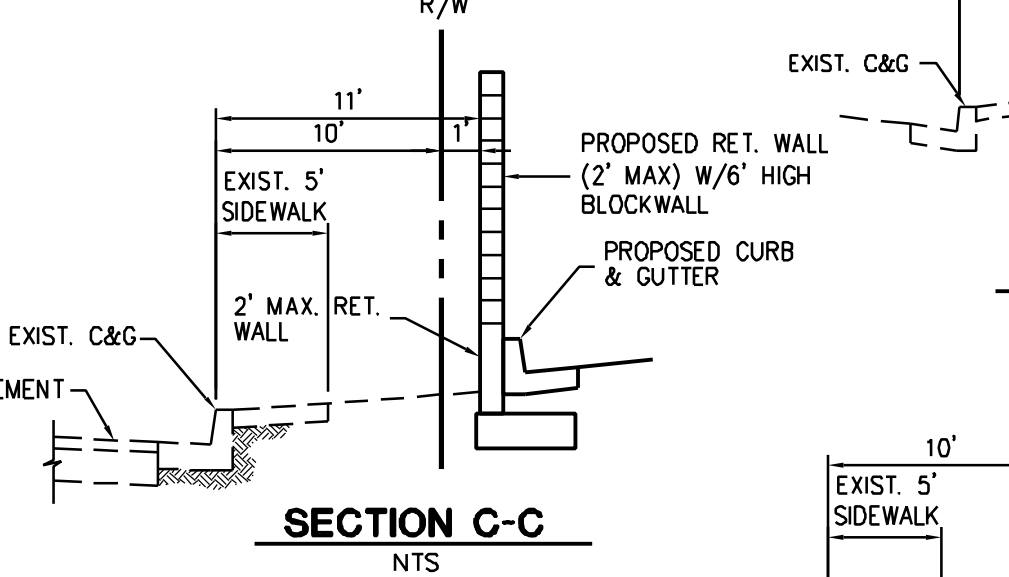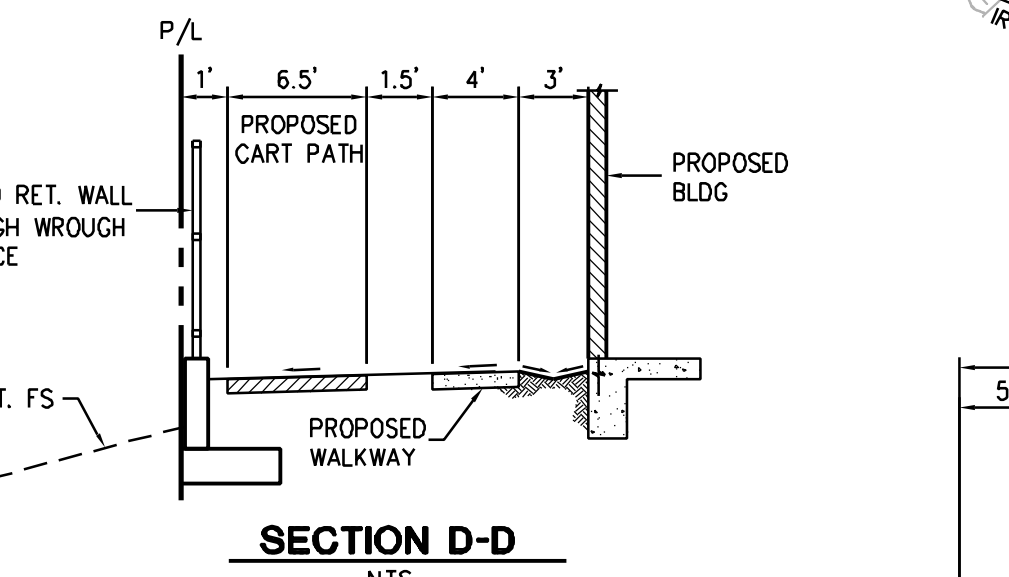

ENGINEER  
**DMS**  
CONSULTANTS, INC.  
CIVIL ENGINEERS  
12371 Levee St. #203 Garden Grove CA 92640 P. 714-740-8860 F. 714-740-8862  
SURENDR DEWAN RCE 34559 EXP. 09/30/15

OWNER  
CANDLEWOOD COUNTRY CLUB  
A CALIFORNIA NON-PROFIT CORPORATION  
14000 Telegraph Rd  
Whittier, CA.

DEVELOPER:  
**BRANDYWINE**  
HOMES  
16580 Aston-Irvine, CA 92606  
Tel: (949) 296-2400 Fax: (949) 296-2420